

**SITE PLAN OF EXISTING BAGRU MAHILA P.G. MAHA VIDYALAYA BAGRU**  
**B.A. B.ED FOUR YEAR INTEGRATED COURSE**  
**UNDER:- CHOUDHARY CHARAN SINGH MAHA VIDYALAYA SHIKSHA SAMITTI**  
**SURAJ NAGAR ,BEGAS ROAD BAGRU, JAIPUR**



**CONSTRUCTED**  
**BASMENT AREA = 4087.0 SQ. FEET**



**EXISTING BASMENT FLOOR PLAN**

|                        |                       |
|------------------------|-----------------------|
| KHASRA NO.275/1=0.43   | <b>TOTAL LAND</b>     |
| KHASRA NO.951/397=0.04 |                       |
| KHASRA NO.953/398=0.04 |                       |
| KHASRA NO.397=0.21     | <b>3677.5 SQ.YDS</b>  |
|                        | <b>3074.75 SQ.MTS</b> |


**N**



Prepared by the architect  
 Date: 01/01/2024



**SITE PLAN OF EXISTING BAGRU MAHILA P.G. MAHAVIDYALAYA BAGRU**  
**B.A. B.ED FOUR YEAR INTEGRATED COURSE**  
**UNDER:- CHOUDHARY CHARAN SINGH MAHA VIDYALAYA SHIKSHA SAMITTI**  
**SURAJ NAGAR, BEGAS ROAD BAGRU, JAIPUR**

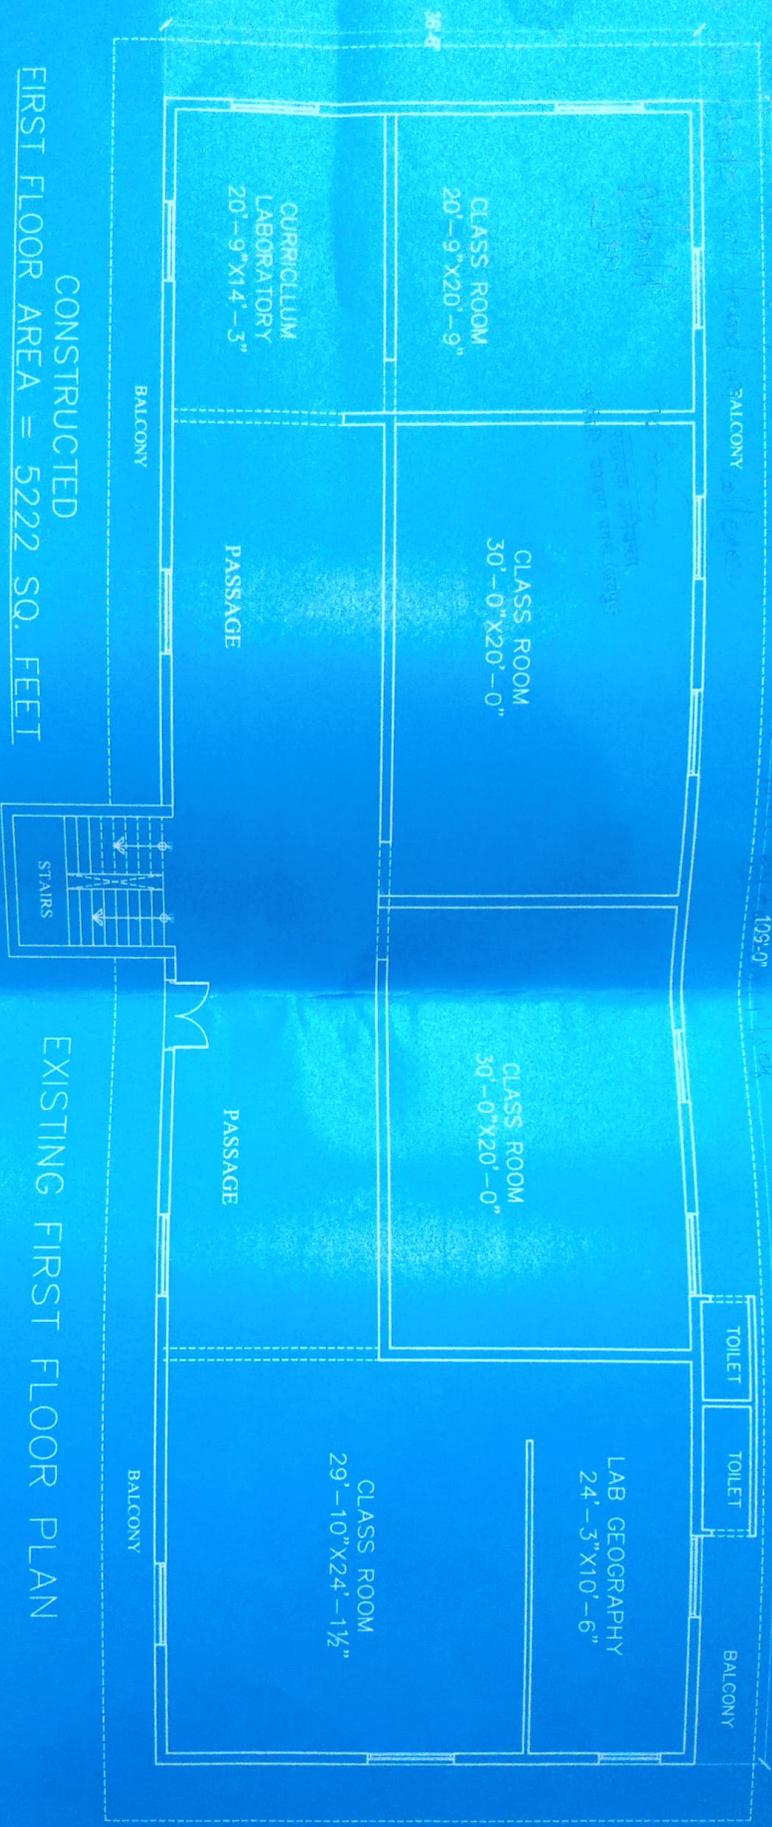

CONSTRUCTED  
 FIRST FLOOR AREA = 5222 SQ. FEET

EXISTING FIRST FLOOR PLAN

|                        |                |
|------------------------|----------------|
| KHASRA NO.275/1=0.43   | TOTAL LAND     |
| KHASRA NO.951/397=0.04 | 3677.5 SQ.YDS  |
| KHASRA NO.953/398=0.04 | 3074.75 SQ.MTS |
| KHASRA NO.397=0.21     |                |

1:100  
 NORTH  
 TO BE  
 CONSIDERED IN ALL DIMENSIONS  
 DATE: 01/01/2024

**N**

**SITE PLAN OF EXISTING BAGRU MAHILA P.G. MAHAVIDYALAYA BAGRU**  
**B.A. B.ED FOUR YEAR INTEGRATED COURSE**  
**UNDER:- CHOUDHARY CHARAN SINGH MAHA VIDYALAYA SHIKSHA SAMITI**  
**SURAJ NAGAR, BEGAS ROAD BAGRU, JAIPUR**




CONSTRUCTED  
 SECOND FLOOR AREA = 5222 SQ. FEET

EXISTING SECOND FLOOR PLAN

|                        |                |
|------------------------|----------------|
| KHASRA NO.275/1=0.43   | TOTAL LAND     |
| KHASRA NO.951/397=0.04 | 3677.5 SQ.YDS  |
| KHASRA NO.953/398=0.04 | 3074.75 SQ.MTS |
| KHASRA NO.397=0.21     |                |



**SITE PLAN OF EXISTING BAGRU MAHILA P.G. MAHAVIDYALAYA BAGRU**  
**B.A. B.Ed FOUR YEAR INTEGRATED COURSE**  
**UNDER:- CHOUDHARY CHARAN SINGH MAHA VIDYALAYA SHIKSHA SAMITTI**  
**SURAJ NAGAR, BEGAS ROAD BAGRU, JAIPUR**

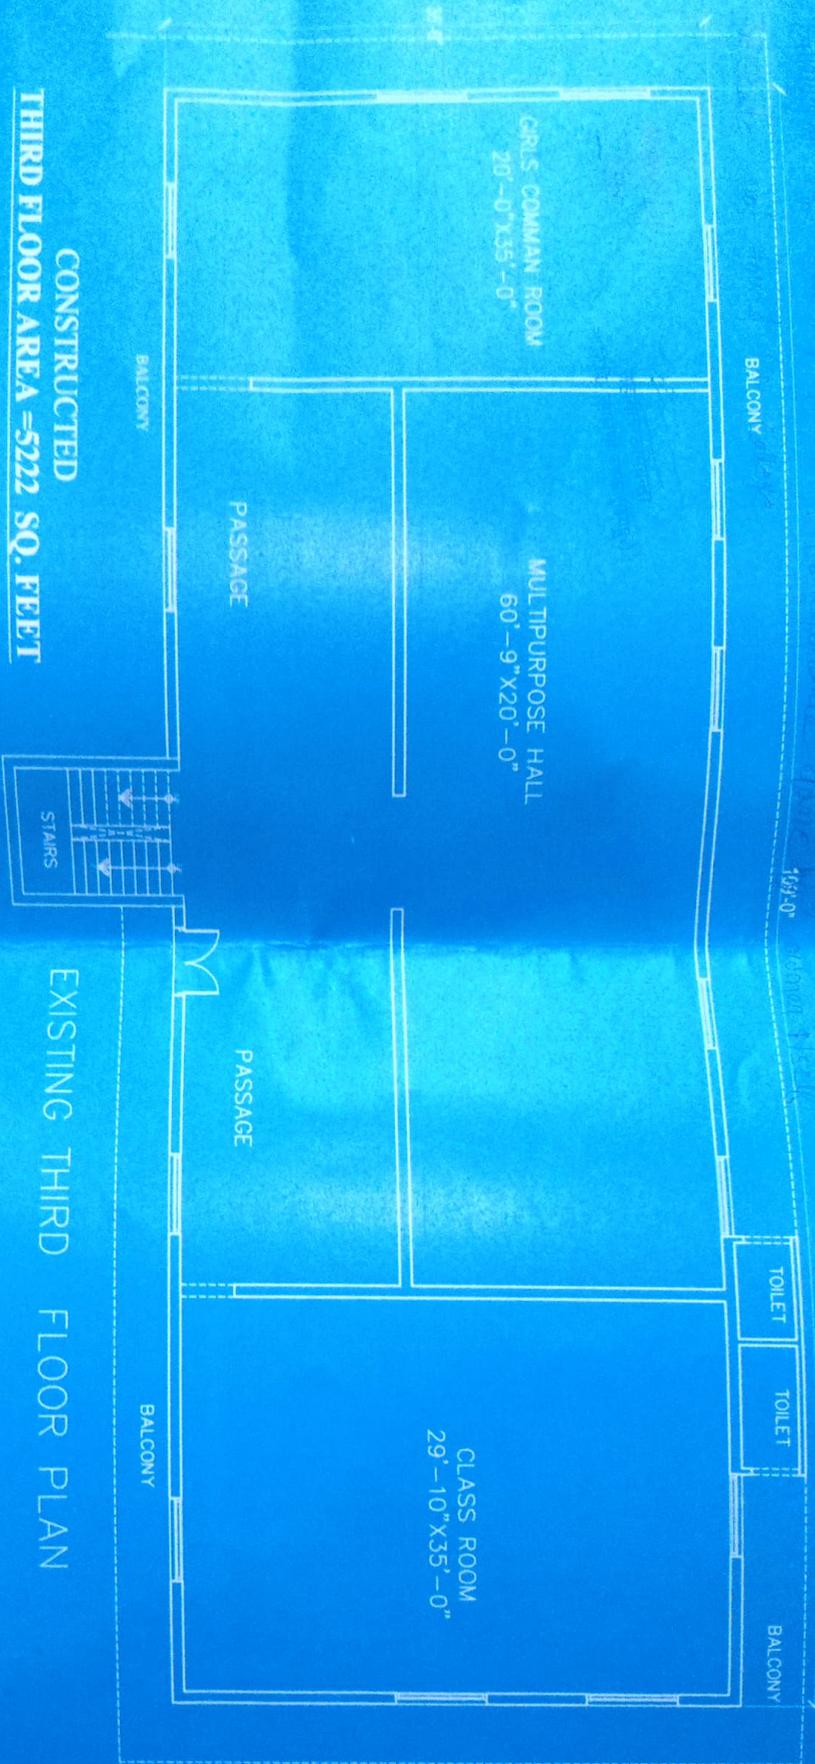

**CONSTRUCTED**  
**THIRD FLOOR AREA = 5222 SQ. FEET**

**EXISTING THIRD FLOOR PLAN**

|                         |                 |
|-------------------------|-----------------|
| KHASRA NO. 275/1=0.43   | TOTAL LAND      |
| KHASRA NO. 951/397=0.04 | 3677.5 SQ. YDS  |
| KHASRA NO. 953/398=0.04 | 3074.75 SQ. MTS |
| KHASRA NO. 397=0.21     |                 |



श्रीमान्  
 अभियंता  
 आर्य समाज प्रौढ विद्यालय  
 आर्य समाज